

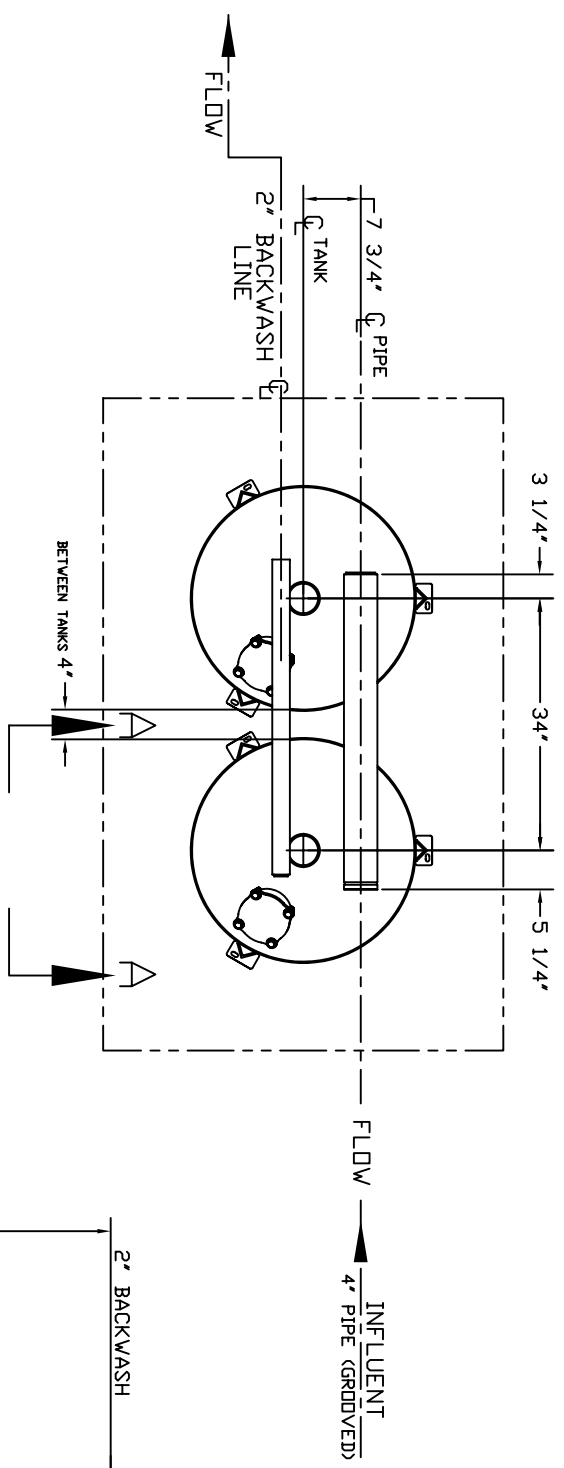


3016-2-M LAYOUT

UPPER (INLET) MANIFOLD LAYOUT

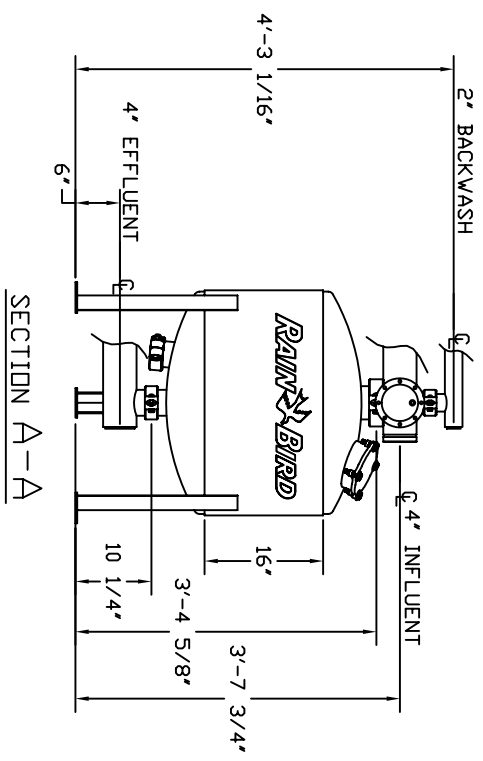

LOWER (OUTLET) MANIFOLD LAYOUT

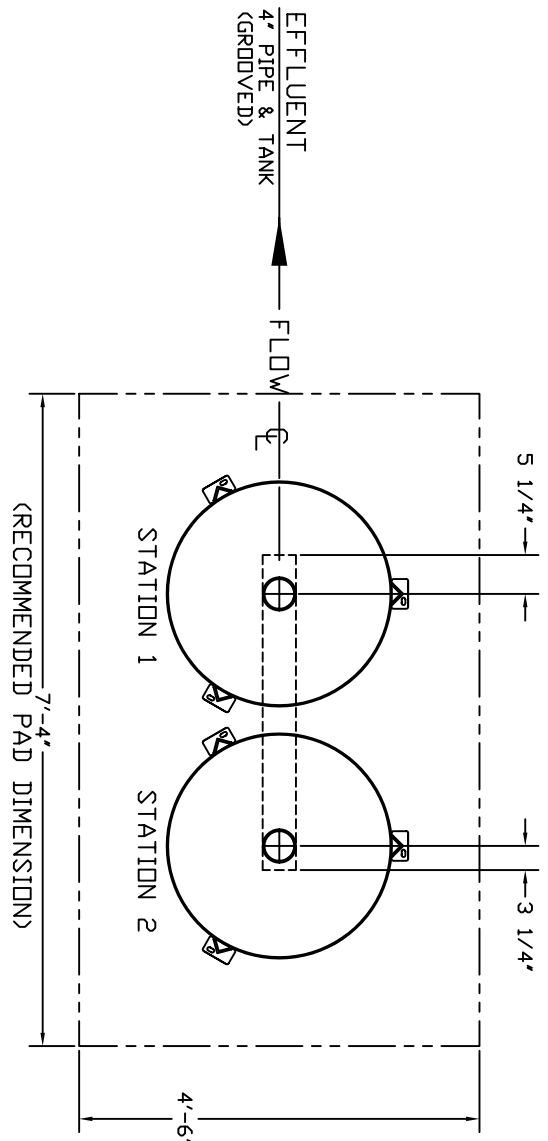

PART NO.	MODEL	CARBON STEEL SAND MEDIA FILTER	UNLESS OTHERWISE SPECIFIED	DRAWN	DATE	PROJ. NAME
CF01-03	SM3016-2-M	170/250 (GMP)	FRACTIONAL TOLERANCE	DESIGNED	09/06/10	FILTER SYSTEMS
CF02-03	SM3016-21-M	W/ID COATING 170/250 (GMP)	DRILLED HOLE Ø	SCALE		
CF03-03	SM3016-2B-M	W/ID & OD COATING 170/250 (GMP)	ANGULAR	DO NOT SCALE DRAWING		
			FINISHES: * = 24hr, ** = 48hr, *** = 72hr	LAST MODIFIED IN VERSION		
			UNLESS OTHERWISE SPECIFIED	DATE		
			THIS DRAWING REMAINS THE PROPERTY OF RAIN BIRD SYSTEMS, INC. IT IS TO BE USED FOR THE PROJECT AND SITE SPECIFICALLY IDENTIFIED IN THE TITLE BLOCK. IT IS NOT TO BE REPRODUCED OR USED FOR ANY OTHER PROJECT WITHOUT THE WRITTEN PERMISSION OF RAIN BIRD SYSTEMS, INC.			
			ACCEPTING THIS DRAWING FOR CONSTRUCTION IS AN ACKNOWLEDGMENT THAT THE CONTRACTOR HAS REVIEWED THE DRAWING AND IS RESPONSIBLE FOR VERIFYING ALL DIMENSIONS AND CONDITIONS IN THE FIELD. THE CONTRACTOR SHALL BE RESPONSIBLE FOR OBTAINING ALL NECESSARY PERMITS AND APPROVALS FROM THE APPROPRIATE AGENCIES.			
			NO PART OF THIS DRAWING IS TO BE REPRODUCED OR TRANSMITTED IN ANY FORM OR BY ANY MEANS, ELECTRONIC OR MECHANICAL, WITHOUT THE WRITTEN PERMISSION OF RAIN BIRD SYSTEMS, INC.			
			RAIN BIRD SYSTEMS, INC. 1000 W. WASHINGTON AVENUE, TUCSON, ARIZONA 85719			
			RAINFLOW SYSTEMS, INC. 1000 W. WASHINGTON AVENUE, TUCSON, ARIZONA 85719			
			CF01-03			
			SHEET 1 OF 1			

DO NOT SCALE DWG.